


FOR CONTINUATION REFER TO DRAWING NO. L-LG-03

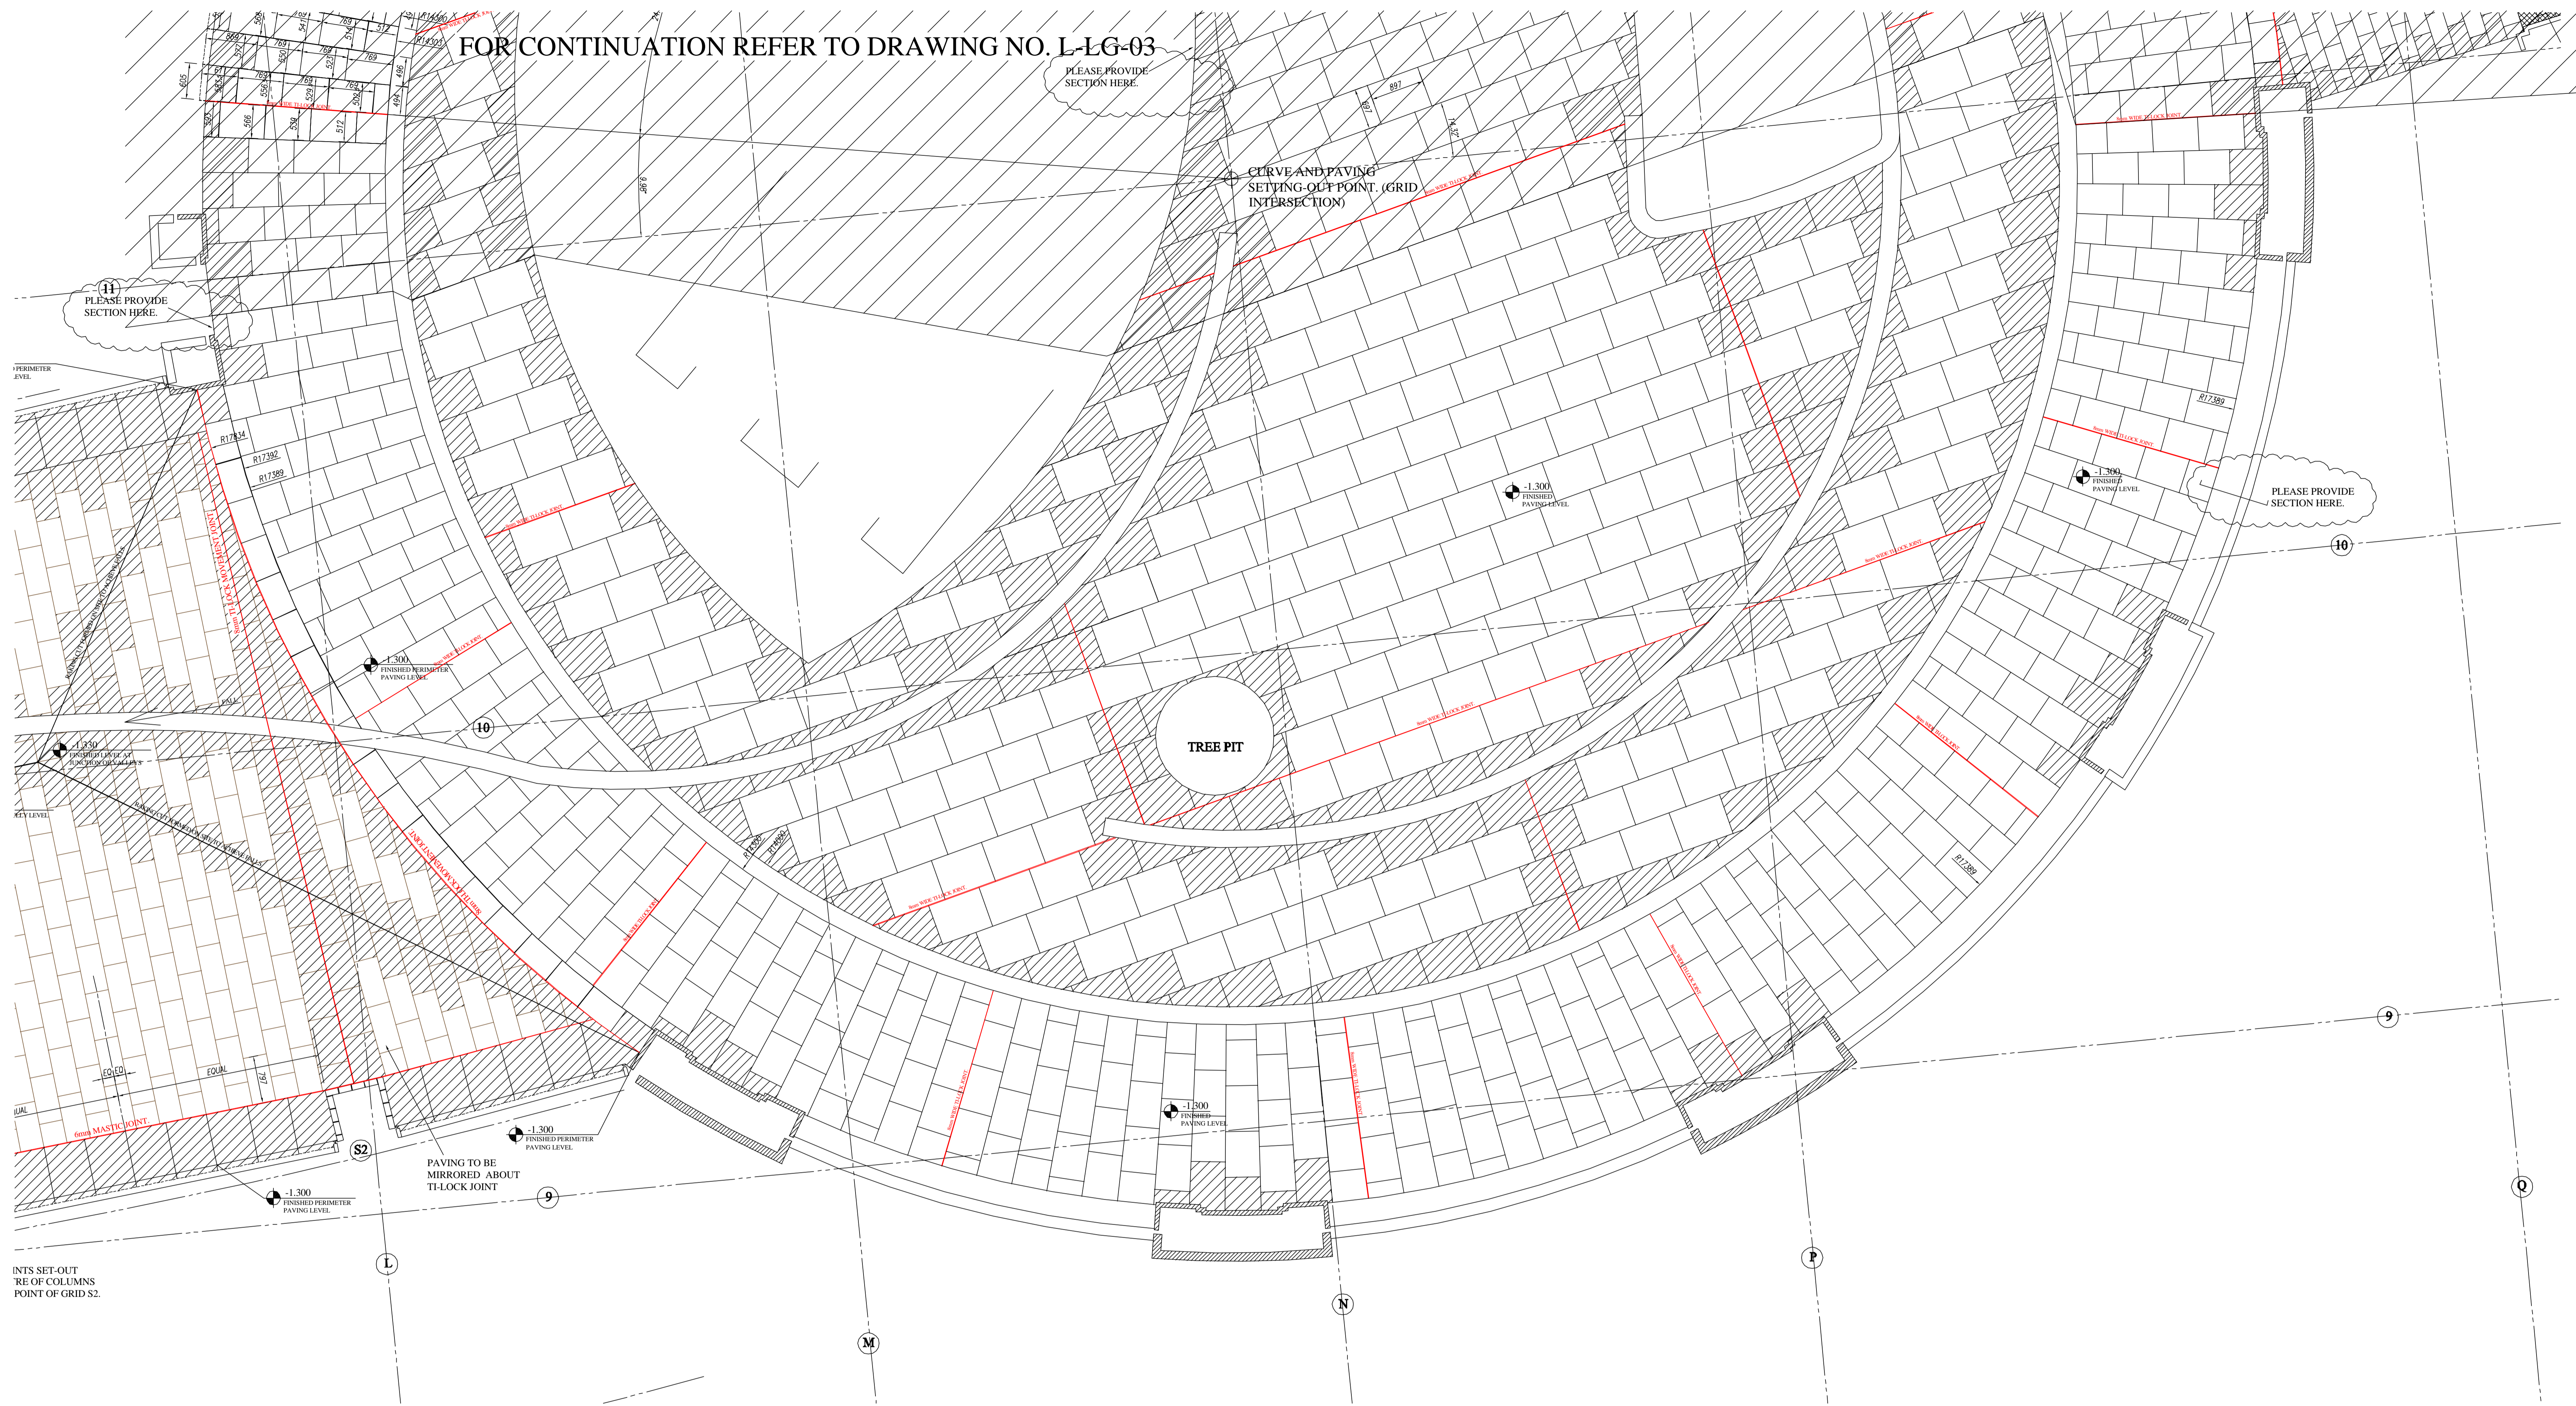

FOR APPROVAL

No dimensions to be scaled from this drawing. All dimensions on this drawing are in millimetres unless otherwise stated.

MEDUSA STONEMASONRY LTD  
MARBLE - GRANITE - STONE

No. 3 CANYON COURT,  
BANCORBE ROAD TRADING ESTATE,  
SOMERTON, SOMERSET. TA11 6SB  
Tel: 01458 274404 Fax: 01458 274202



WJ STONE Ltd  
52a HYDE ROAD - PAIGNTON  
DEVON - TQ4 5BY  
T: 01803 669297 F: 01803 666059  
E: wjstone.design@tiscali.co.uk

Contract  
**VICTORIA SQUARE  
BELFAST**

Drawing title  
**MALL PAVING LAYOUT  
LOWER GROUND FLOOR**  
Central Dome  
sheet 2 of 2

Scale 1:45@A0	Date Nov 2006	Dwg size A0
Cont. No. 278	Drawing No. L-LG-04	Revision -

ALL HATCHED STONES  
ORDERED OVER-SIZE TO  
BE CUT TO SUIT ON SITE.

FOR MATERIAL TYPES AND  
FINISHES REFER TO DRAWING  
NUMBER 278-M-LG-01.